





1 BEDROOM TYPE A / UNIT 06

Unit Area = 846.47 SQ.FT. / 78.64 SQ.M.

Balcony Area = 188.69 SQ.FT. / 17.53 SQ.M.

Total Area = 1035.17 SQ.FT. / 96.17 SQ.M.

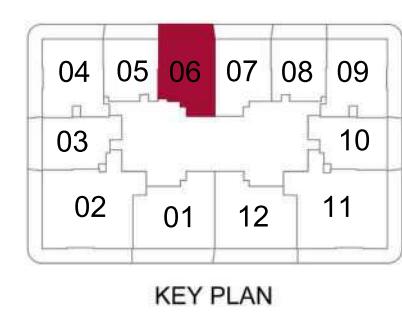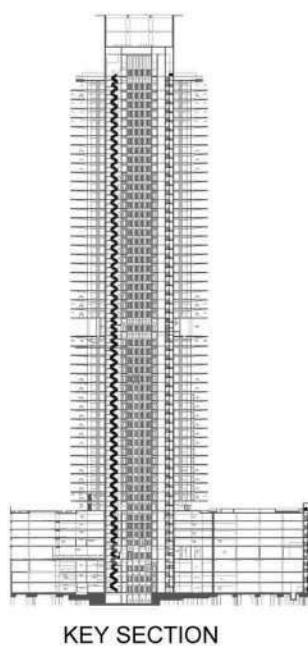

FLOOR PLAN 1. All dimensions are in imperial and metric, and measured from finish excluding construction tolerance. 2. All materials, dimensions, and drawings are approximate only. 3. Information is subject to change without notice, at developer's absolute discretion, 4. Actual area may vary from the stated area. 5. Drawings not to scale. 6. All images use are for illustrative purposes only and do not represent the actual size, features, specifications, fittings, and furnishings. 7. The developer reserves the right to make revisions / alterations, at its absolute discretion, without any liability whatsoever.

SABA 4 DMCC





1 BEDROOM TYPE A / UNIT 07

Unit Area = 840.66 SQ.FT. / 78.10 SQ.M.

Balcony Area = 174.48 SQ.FT. / 16.21 SQ.M.

Total Area = 1,015.14 SQ.FT. / 94.31 SQ.M.

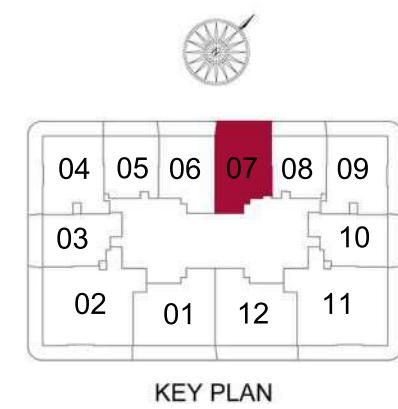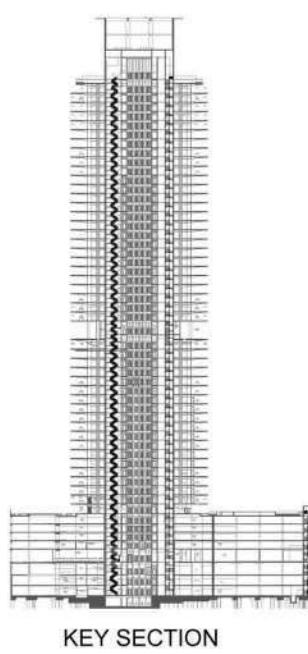

FLOOR PLAN 1. All dimensions are in imperial and metric, and measured from finish excluding construction tolerance. 2. All materials, dimensions, and drawings are approximate only. 3. Information is subject to change without notice, at developer's absolute discretion, 4. Actual area may vary from the stated area. 5. Drawings not to scale. 6. All images use are for illustrative purposes only and do not represent the actual size, features, specifications, fittings, and furnishings. 7. The developer reserves the right to make revisions / alterations, at its absolute discretion, without any liability whatsoever.

SABA 4 DMCC





1 BEDROOM TYPE B / UNIT 05

Unit Area = 715.91 SQ.FT. / 66.51 SQ.M.

Balcony Area = 173.84 SQ.FT. / 16.15 SQ.M.

Total Area = 889.74 SQ.FT. / 82.66 SQ.M.

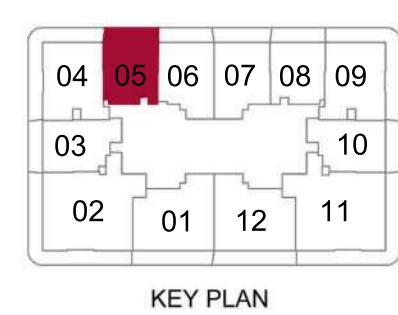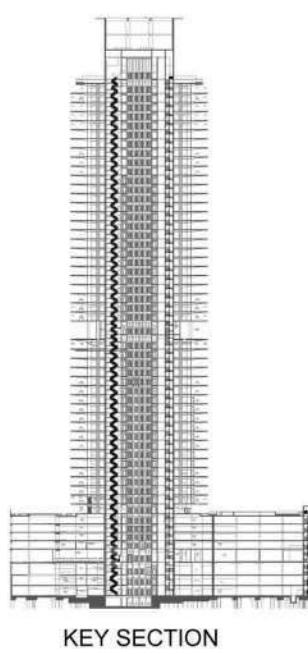




1 BEDROOM TYPE B / UNIT 08


Unit Area = 715.26 SQ.FT. / 66.45 SQ.M.

Balcony Area = 174.59 SQ.FT. / 16.22 SQ.M.

Total Area = 889.85 SQ.FT. / 82.67 SQ.M.

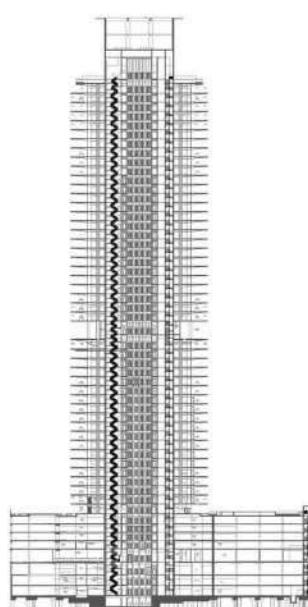

KEY SECTION

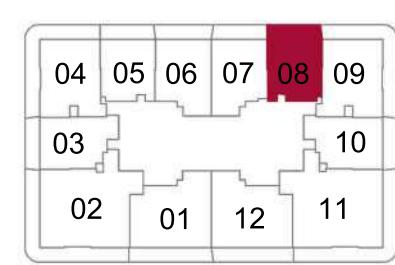





1 BEDROOM TYPE C / UNIT 03

Unit Area = 803.85 SQ.FT. / 74.68 SQ.M.

Balcony Area = 169.21 SQ.FT. / 15.72 SQ.M.

Total Area = 973.06 SQ.FT. / 90.40 SQ.M.

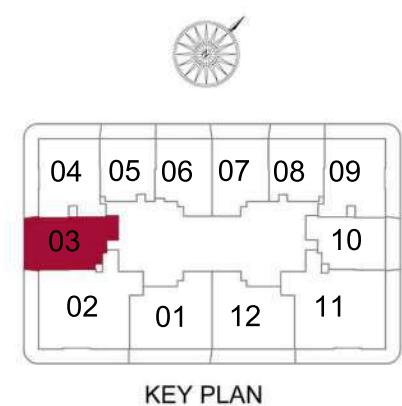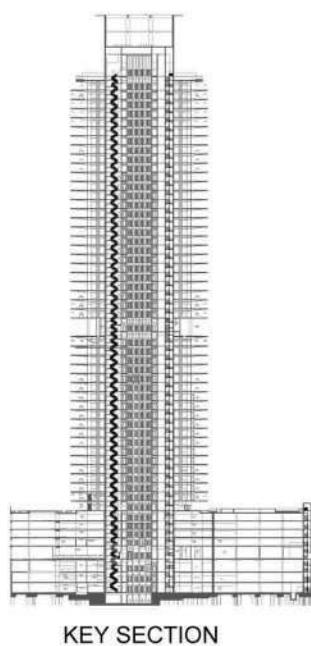

FLOOR PLAN 1. All dimensions are in imperial and metric, and measured from finish excluding construction tolerance. 2. All materials, dimensions, and drawings are approximate only. 3. Information is subject to change without notice, at developer's absolute discretion, 4. Actual area may vary from the stated area. 5. Drawings not to scale. 6. All images use are for illustrative purposes only and do not represent the actual size, features, specifications, fittings, and furnishings. 7. The developer reserves the right to make revisions / alterations, at it's absolute discretion, without any liability whatsoever.

SABA 4 DMCC




1 BEDROOM TYPE C / UNIT10


Unit Area = 803.42 SQ.FT. / 74.64 SQ.M.

Balcony Area = 169.32 SQ.FT. / 15.73 SQ.M.

Total Area = 972.73 SQ.FT. / 90.37 SQ.M.

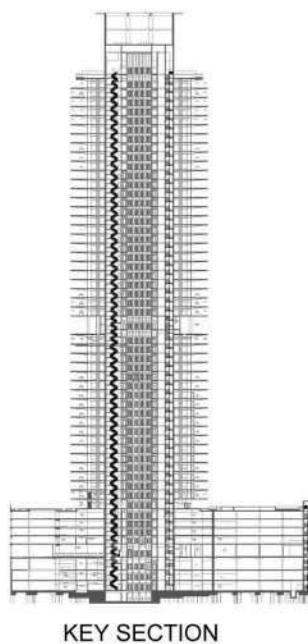

KEY SECTION

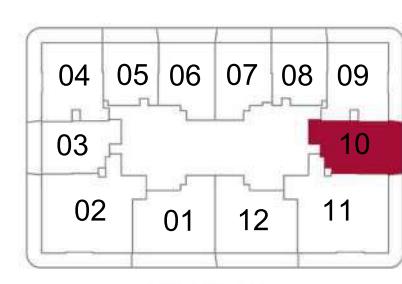

KEY PLAN

FLOOR PLAN 1. All dimensions are in imperial and metric, and measured from finish excluding construction tolerance. 2. All materials, dimensions, and drawings are approximate only. 3. Information is subject to change without notice, at developer's absolute discretion, 4. Actual area may vary from the stated area. 5. Drawings not to scale. 6. All images use are for illustrative purposes only and do not represent the actual size, features, specifications, fittings, and furnishings. 7. The developer reserves the right to make revisions / alterations, at its absolute discretion, without any liability whatsoever.

SABA 4 DMCC





2 BEDROOM TYPE A / UNIT 01


Unit Area = 1143.02 SQ.FT. / 106.19 SQ.M.

Balcony Area = 268.99 SQ.FT. / 24.99 SQ.M.

Total Area = 1412.01 SQ.FT. / 131.18 SQ.M.

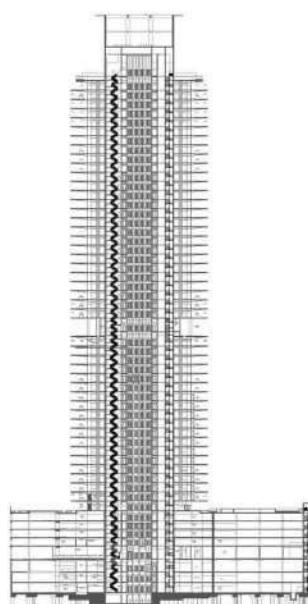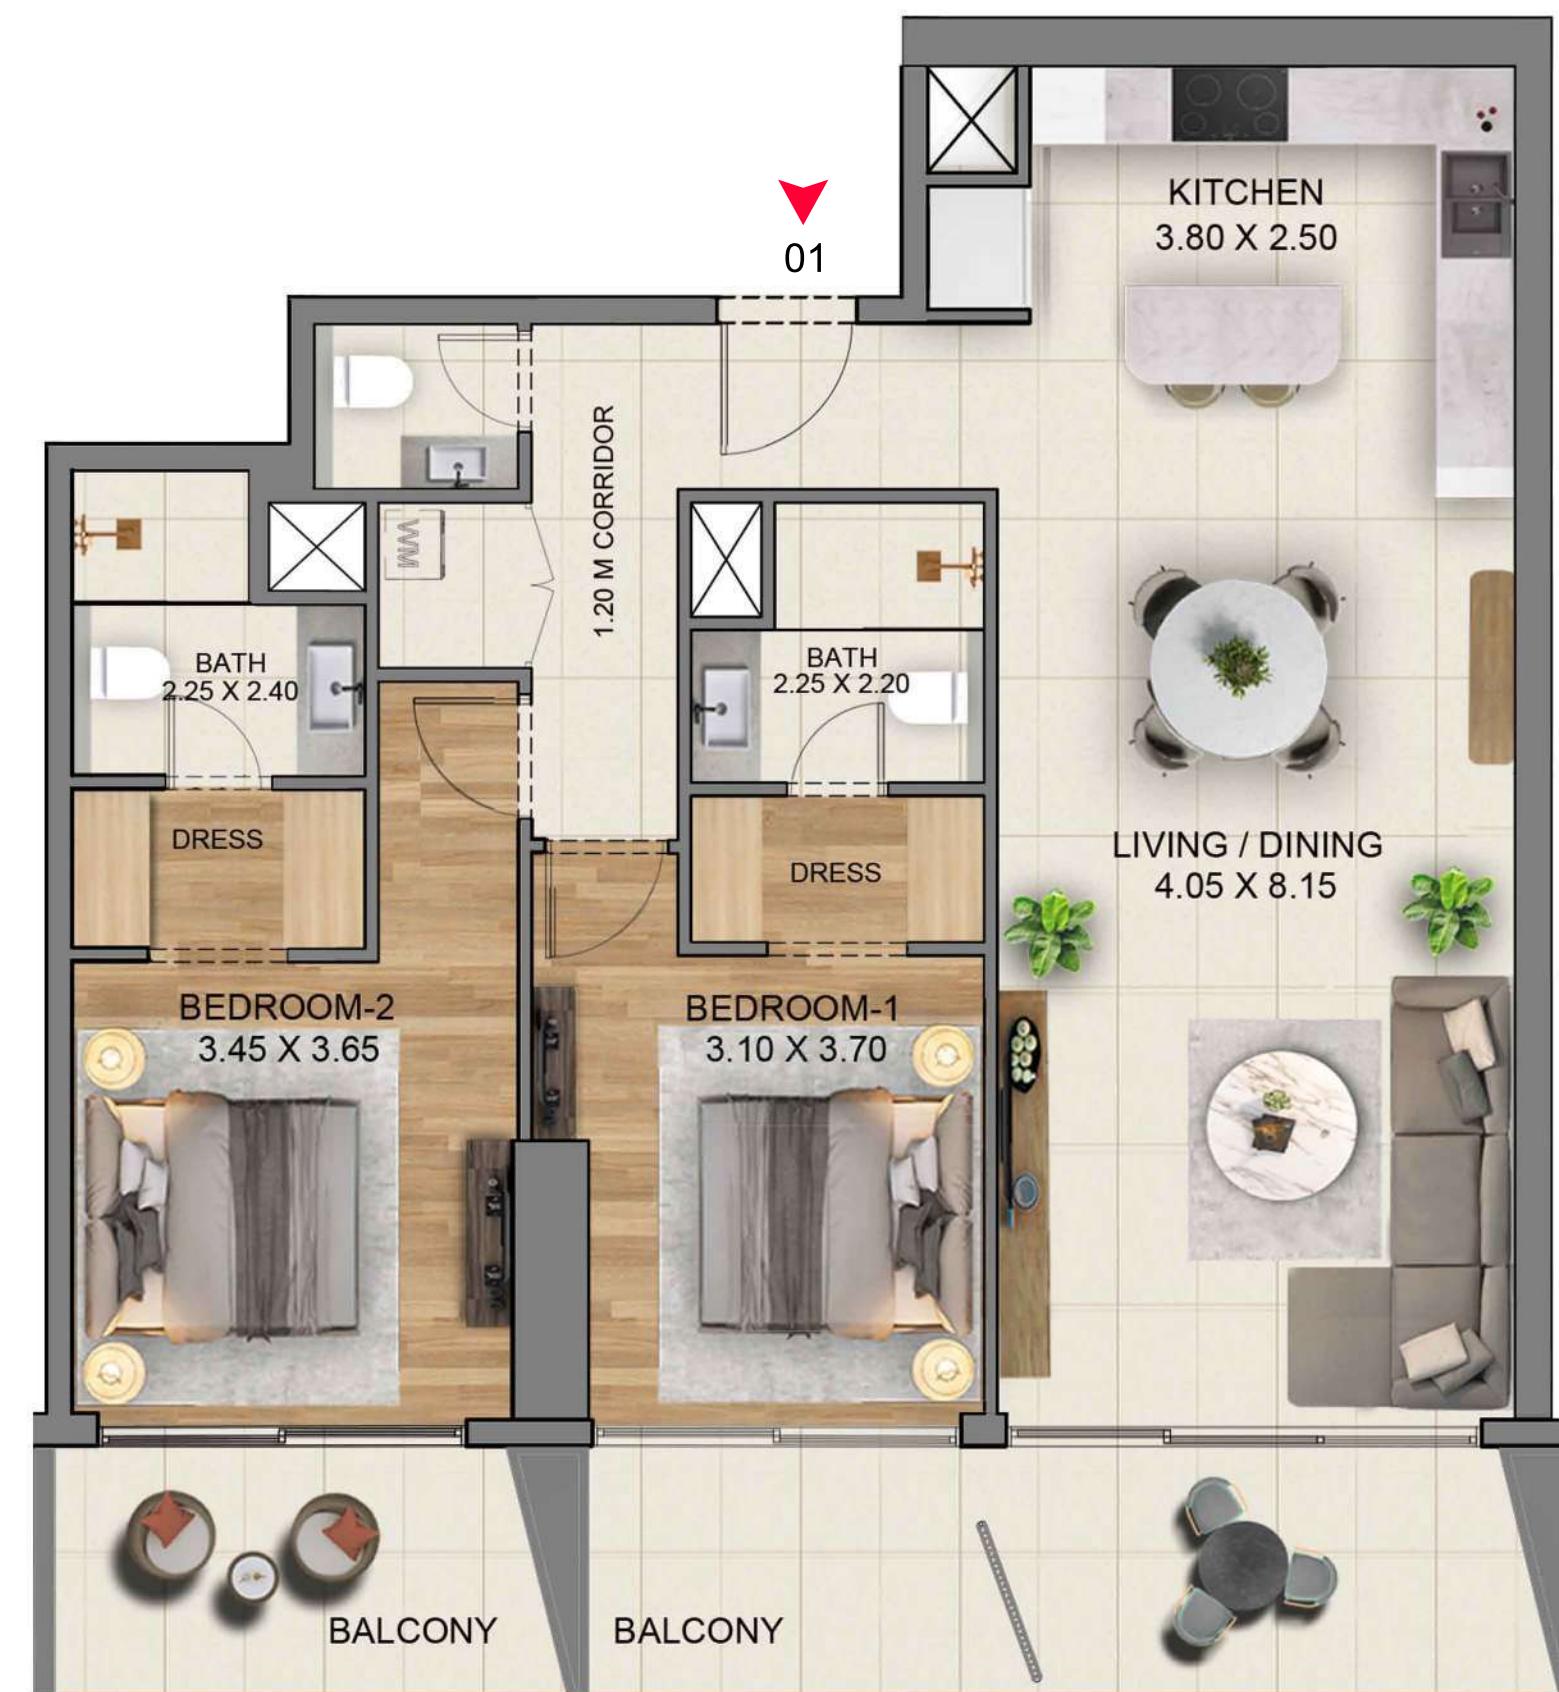

KEY SECTION

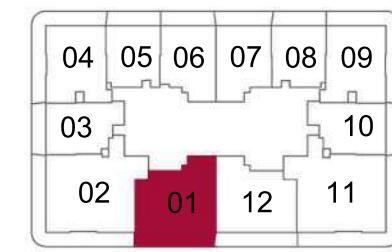

KEY PLAN

FLOOR PLAN 1. All dimensions are in imperial and metric, and measured from finish excluding construction tolerance. 2. All materials, dimensions, and drawings are approximate only. 3. Information is subject to change without notice, at developer's absolute discretion, 4. Actual area may vary from the stated area. 5. Drawings not to scale. 6. All images use are for illustrative purposes only and do not represent the actual size, features, specifications, fittings, and furnishings. 7. The developer reserves the right to make revisions / alterations, at its absolute discretion, without any liability whatsoever.

SABA 4 DMCC




2 BEDROOM TYPE A / UNIT 12


Unit Area = 1143.34 SQ.FT. / 106.22 SQ.M.

Balcony Area = 260.16 SQ.FT. / 24.17 SQ.M.

Total Area = 1403.61 SQ.FT. / 130.40 SQ.M.

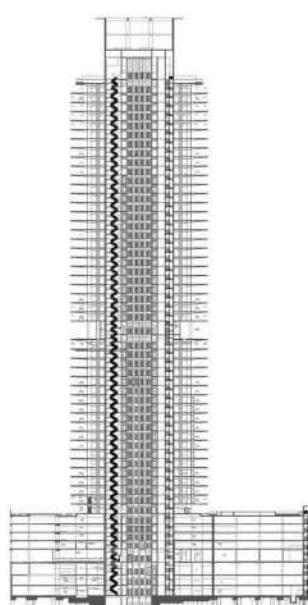

KEY SECTION

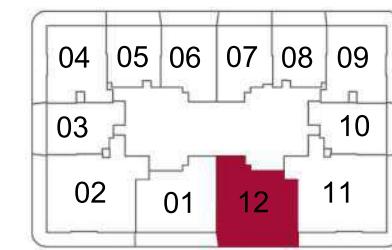

KEY PLAN

FLOOR PLAN 1. All dimensions are in imperial and metric, and measured from finish excluding construction tolerance. 2. All materials, dimensions, and drawings are approximate only. 3. Information is subject to change without notice, at developer's absolute discretion, 4. Actual area may vary from the stated area. 5. Drawings not to scale. 6. All images use are for illustrative purposes only and do not represent the actual size, features, specifications, fittings, and furnishings. 7. The developer reserves the right to make revisions / alterations, at its absolute discretion, without any liability whatsoever.

SABA 4 DMCC





2 BEDROOM TYPE B / UNIT 04

Unit Area = 1016.97 SQ.FT. / 94.48 SQ.M.

Balcony Area = 475.44 SQ.FT. / 44.17 SQ.M.

Total Area = 1492.42 SQ.FT. / 138.65 SQ.M.

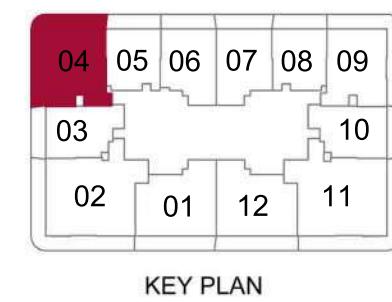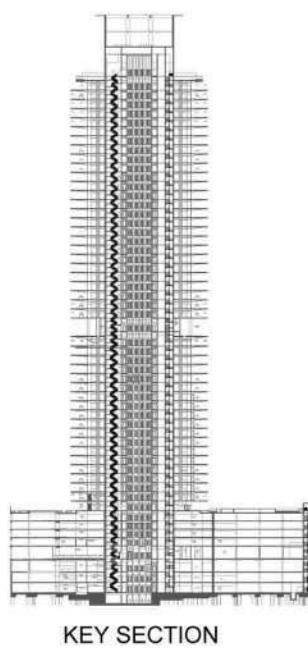

FLOOR PLAN 1. All dimensions are in imperial and metric, and measured from finish excluding construction tolerance. 2. All materials, dimensions, and drawings are approximate only. 3. Information is subject to change without notice, at developer's absolute discretion, 4. Actual area may vary from the stated area. 5. Drawings not to scale. 6. All images use are for illustrative purposes only and do not represent the actual size, features, specifications, fittings, and furnishings. 7. The developer reserves the right to make revisions / alterations, at its absolute discretion, without any liability whatsoever.

SABA 4 DMCC




2 BEDROOM TYPE B / UNIT 09


Unit Area = 1016.97 SQ.FT. / 94.48 SQ.M.

Balcony Area = 479.75 SQ.FT. / 44.57 SQ.M.

Total Area = 1496.72 SQ.FT. / 139.05 SQ.M.

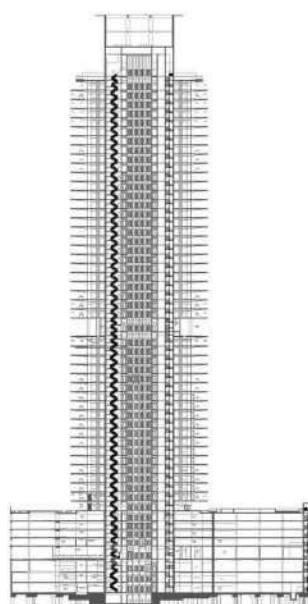

KEY SECTION

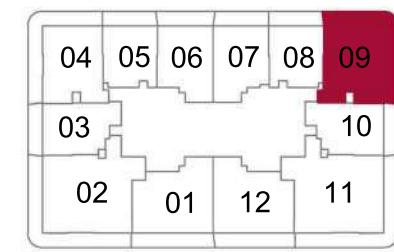

FLOOR PLAN 1. All dimensions are in imperial and metric, and measured from finish excluding construction tolerance. 2. All materials, dimensions, and drawings are approximate only. 3. Information is subject to change without notice, at developer's absolute discretion, 4. Actual area may vary from the stated area. 5. Drawings not to scale. 6. All images used are for illustrative purposes only and do not represent the actual size, features, specifications, fittings, and furnishings. 7. The developer reserves the right to make revisions / alterations, at its absolute discretion, without any liability whatsoever.

SABA 4 DMCC





3 BEDROOM / UNIT 02


Unit Area = 1627.07 SQ.FT. / 151.16 SQ.M.

Balcony Area = 567.47 SQ.FT. / 52.72 SQ.M.

Total Area = 2194.55 SQ.FT. / 203.88 SQ.M.

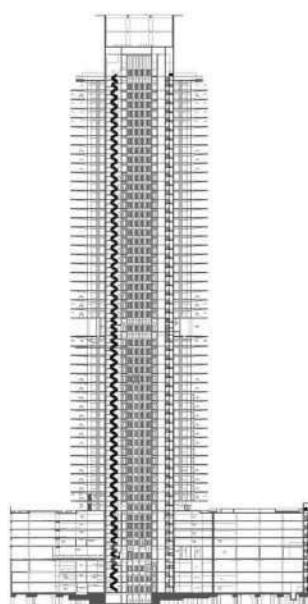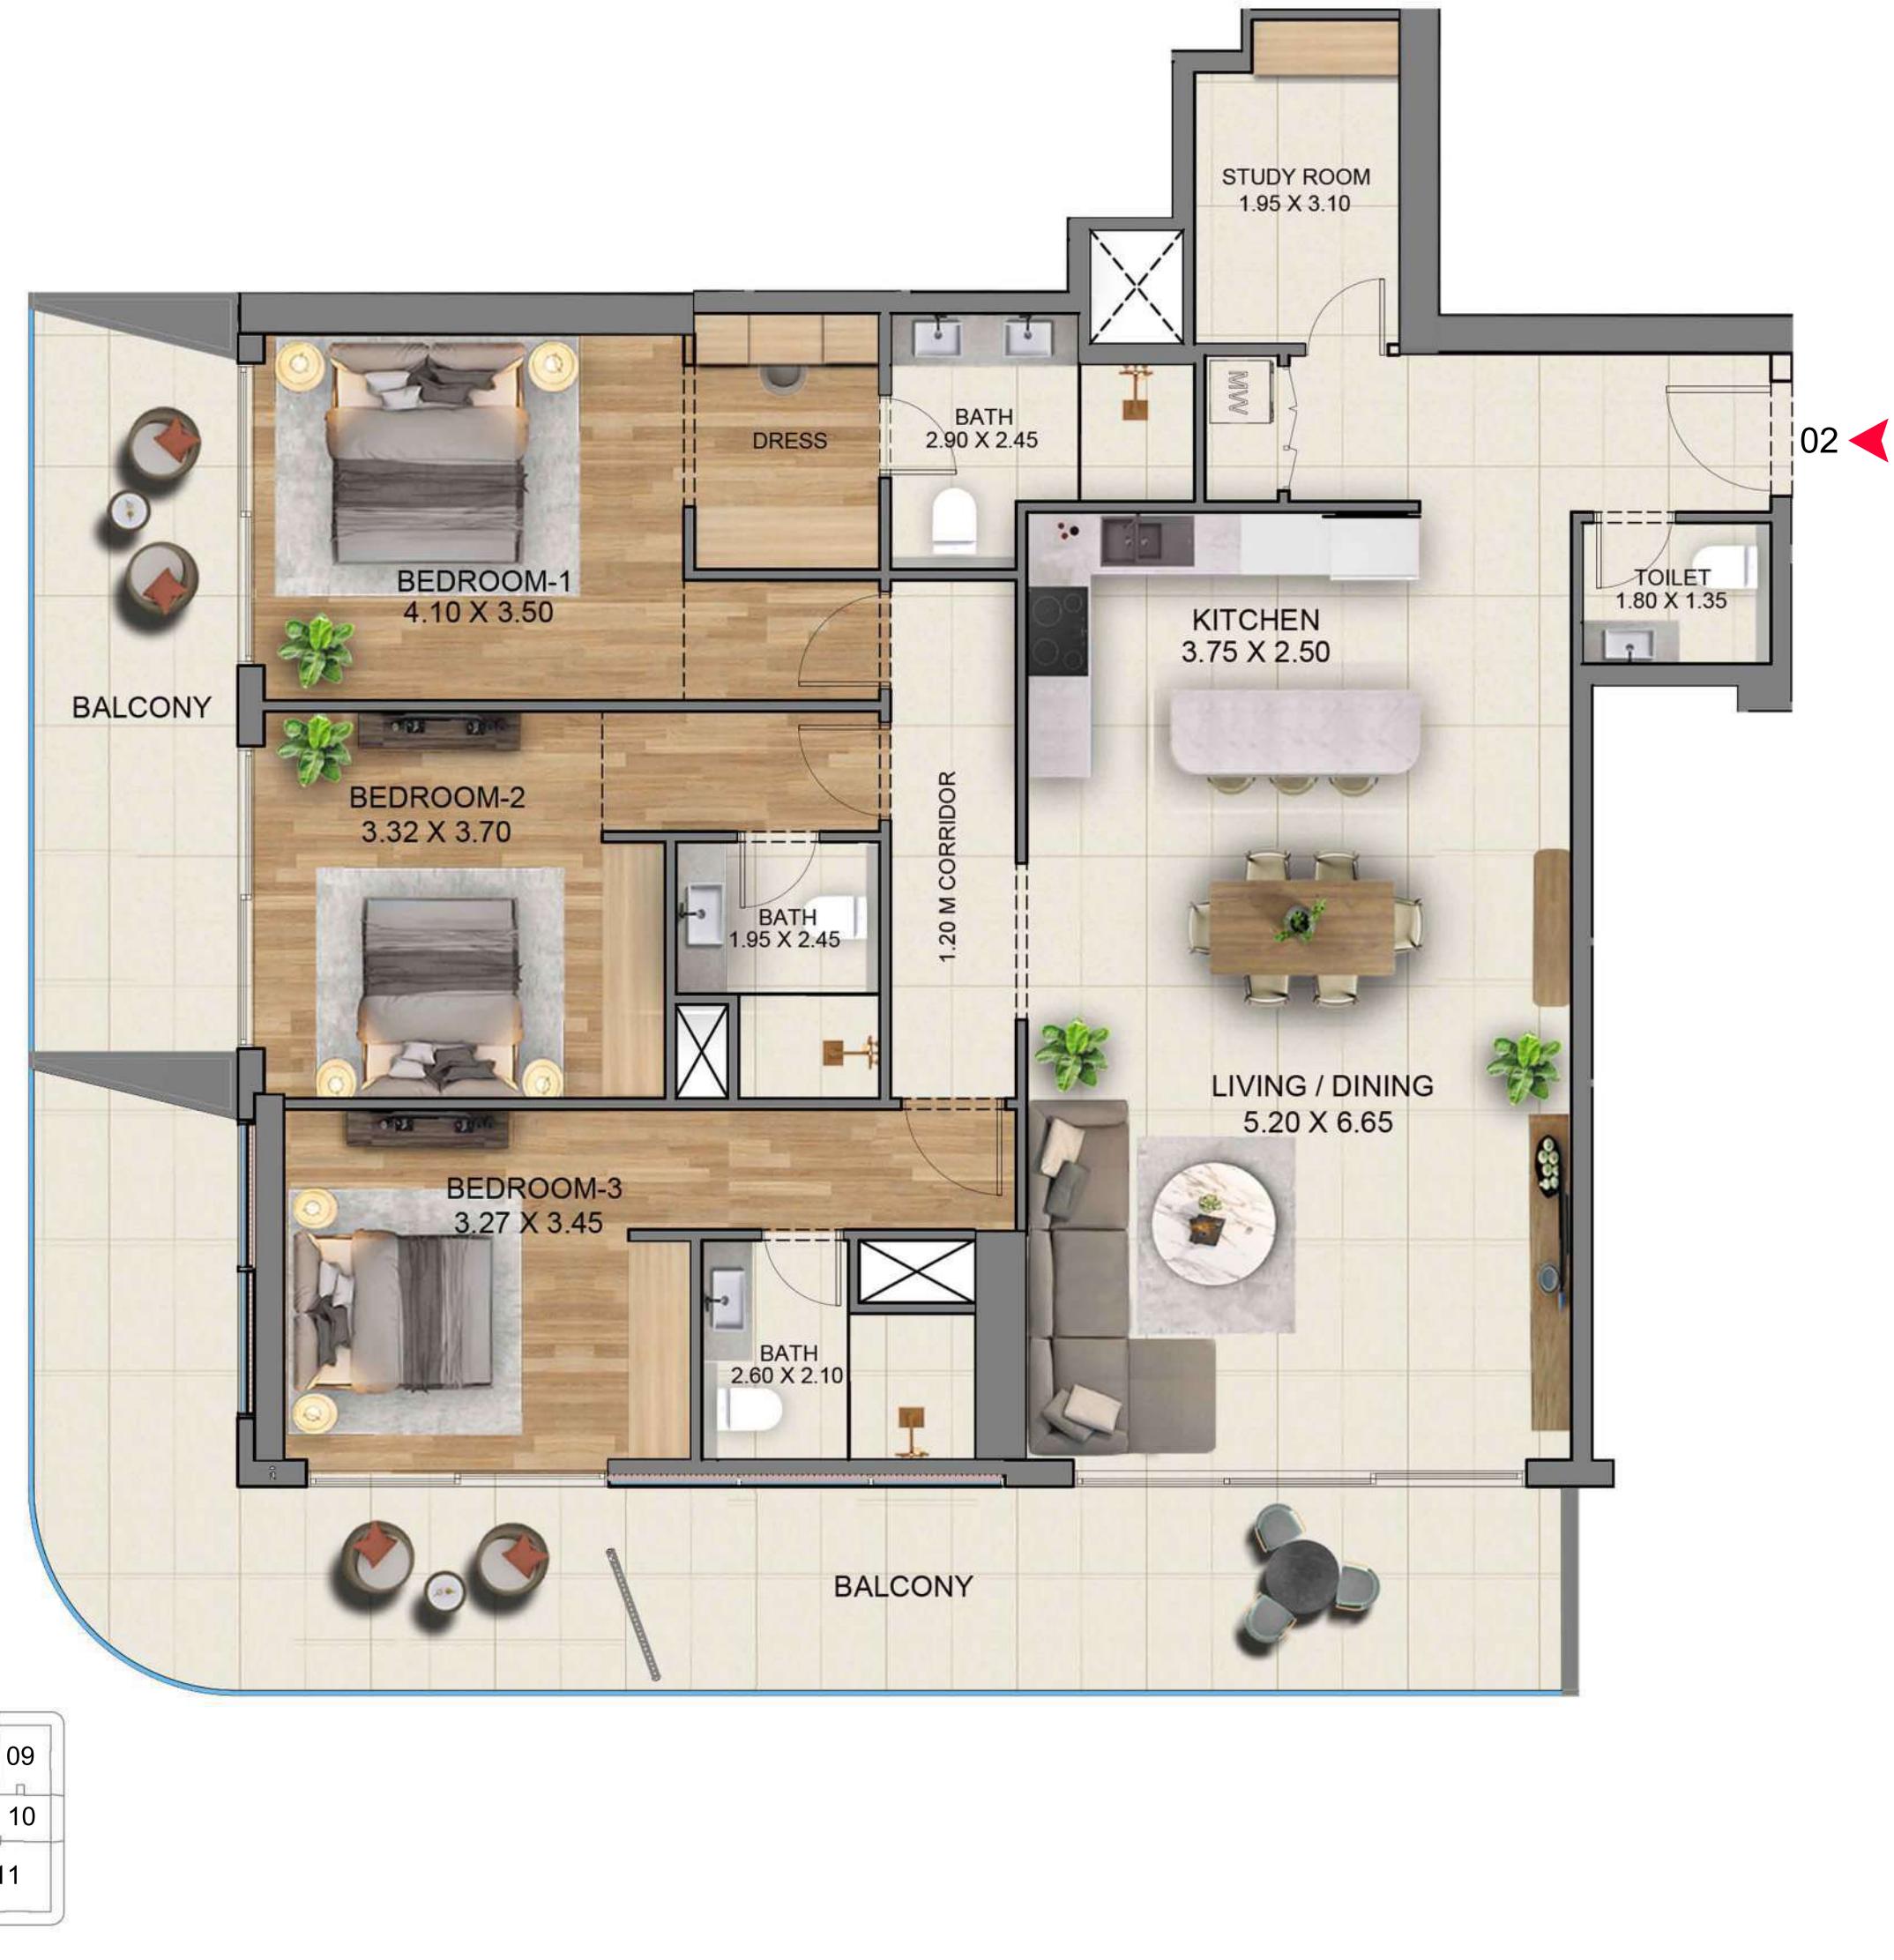

KEY SECTION

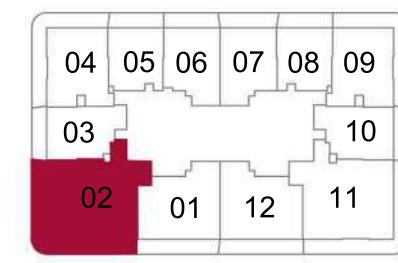

KEY PLAN

FLOOR PLAN 1. All dimensions are in imperial and metric, and measured from finish excluding construction tolerance. 2. All materials, dimensions, and drawings are approximate only. 3. Information is subject to change without notice, at developer's absolute discretion, 4. Actual area may vary from the stated area. 5. Drawings not to scale. 6. All images use are for illustrative purposes only and do not represent the actual size, features, specifications, fittings, and furnishings. 7. The developer reserves the right to make revisions / alterations, at its absolute discretion, without any liability whatsoever.

SABA 4 DMCC



3 BEDROOM / UNIT 11

Unit Area = 1627.07 SQ.FT. / 151.16 SQ.M.

Balcony Area = 567.58 SQ.FT. / 52.73 SQ.M.

Total Area = 2194.65 SQ.FT. / 203.89 SQ.M.



FLOOR PLAN 1. All dimensions are in imperial and metric, and measured from finish excluding construction tolerance. 2. All materials, dimensions, and drawings are approximate only. 3. Information is subject to change without notice, at developer's absolute discretion, 4. Actual area may vary from the stated area. 5. Drawings not to scale. 6. All images use are for illustrative purposes only and do not represent the actual size, features, specifications, fittings, and furnishings. 7. The developer reserves the right to make revisions / alterations, at its absolute discretion, without any liability whatsoever.

SABA 4 DMCC